


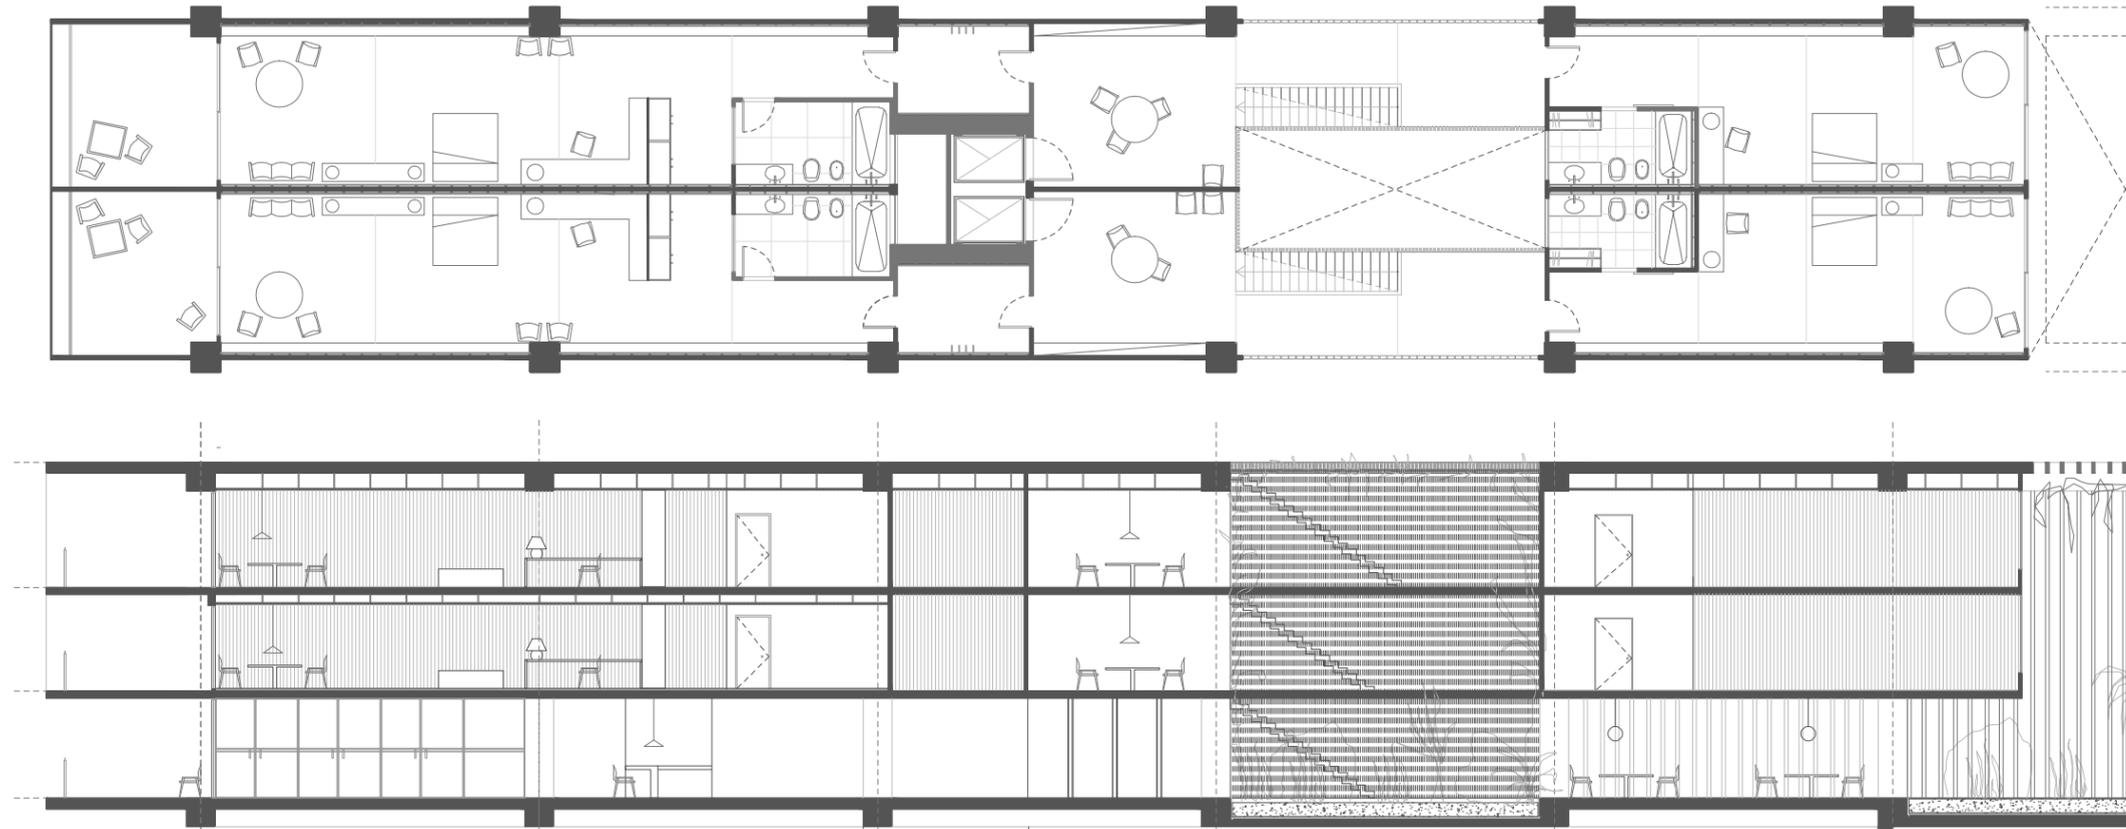
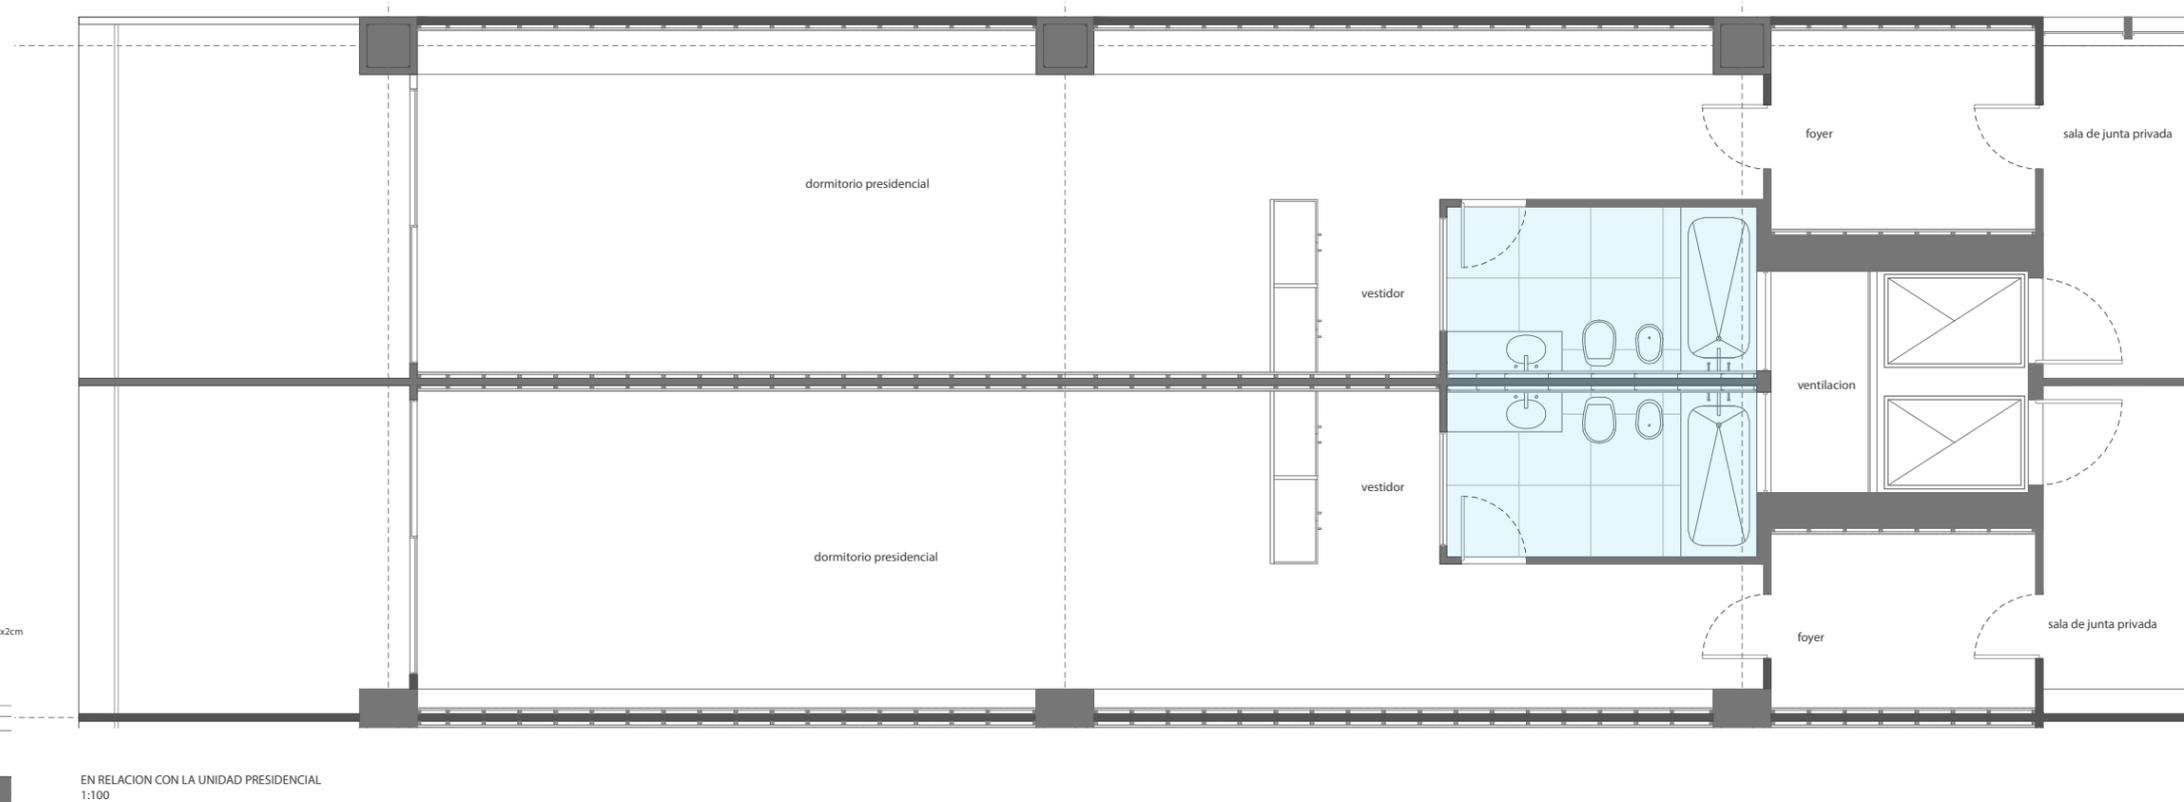
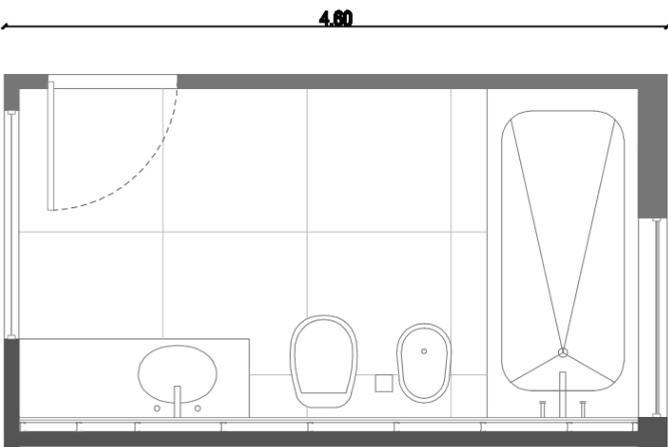


1:400

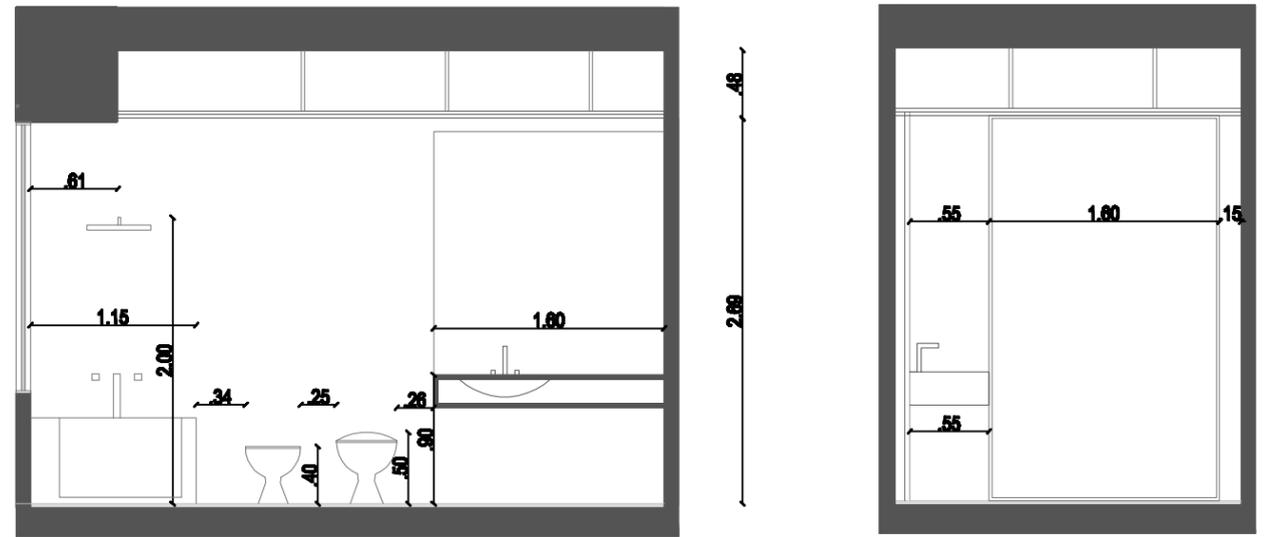

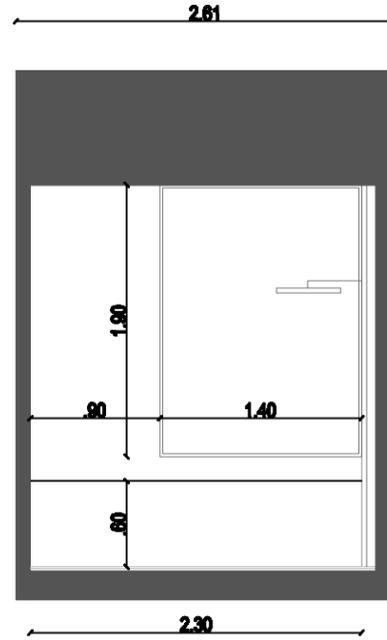

DETALLE MUROS
1:10

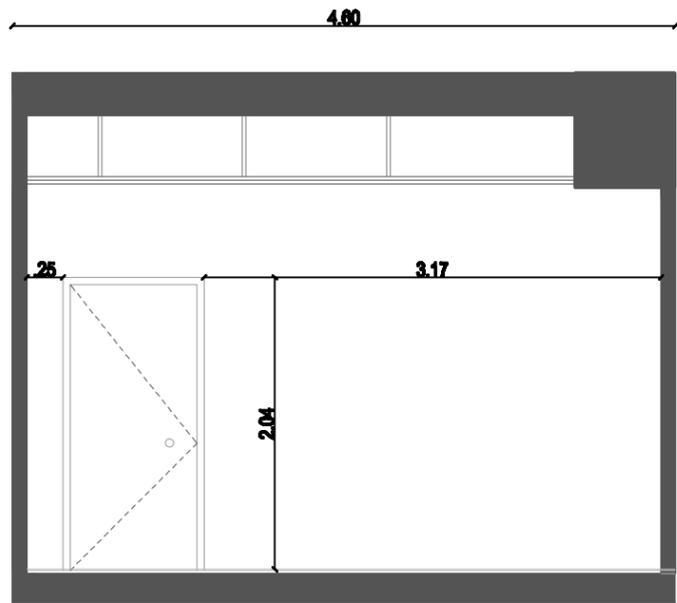