


CORTE C-C



CORTE D-D



CORTE E-E
Esc. 1:200

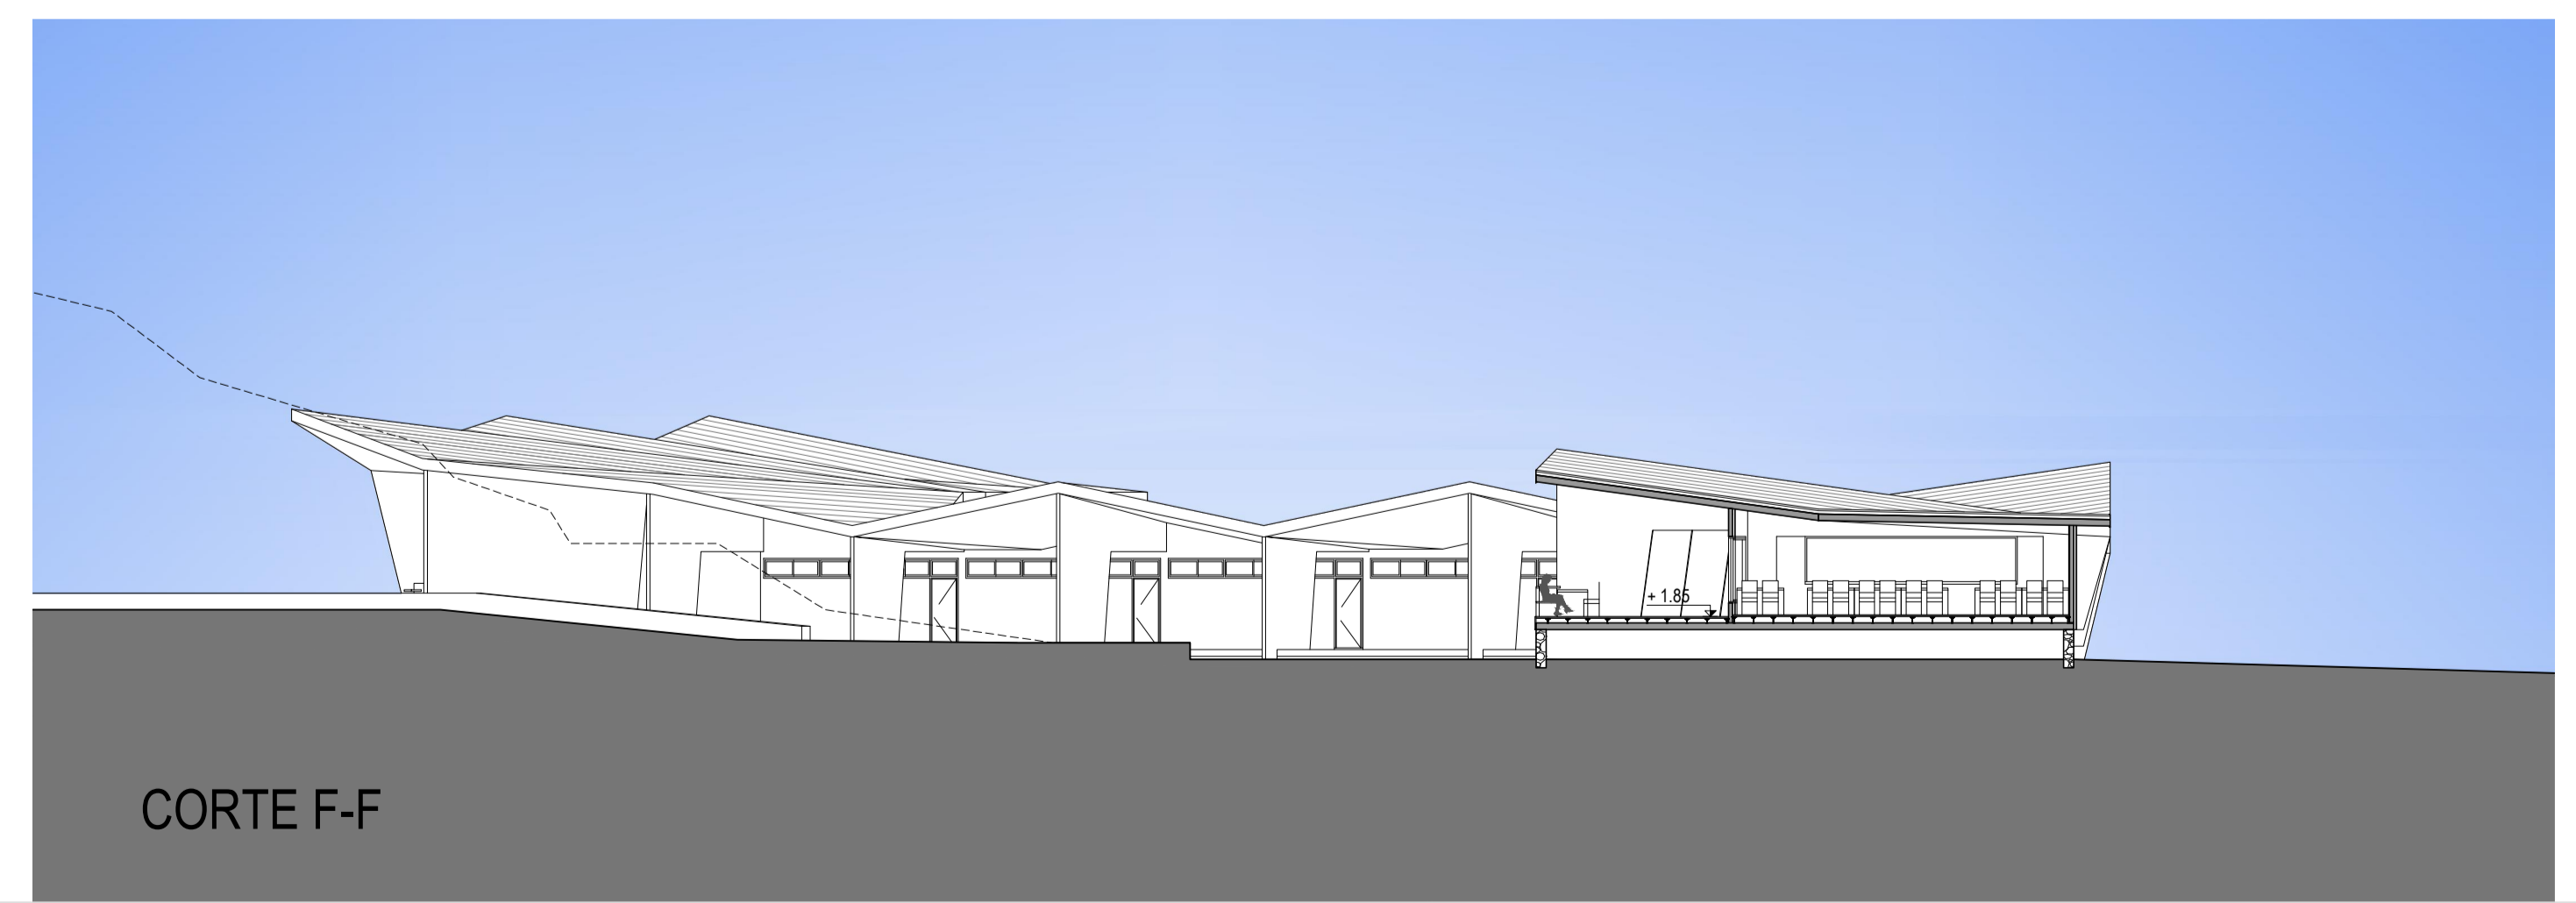

CORTE F-F